






Rail-Trail: Minimum Clearance

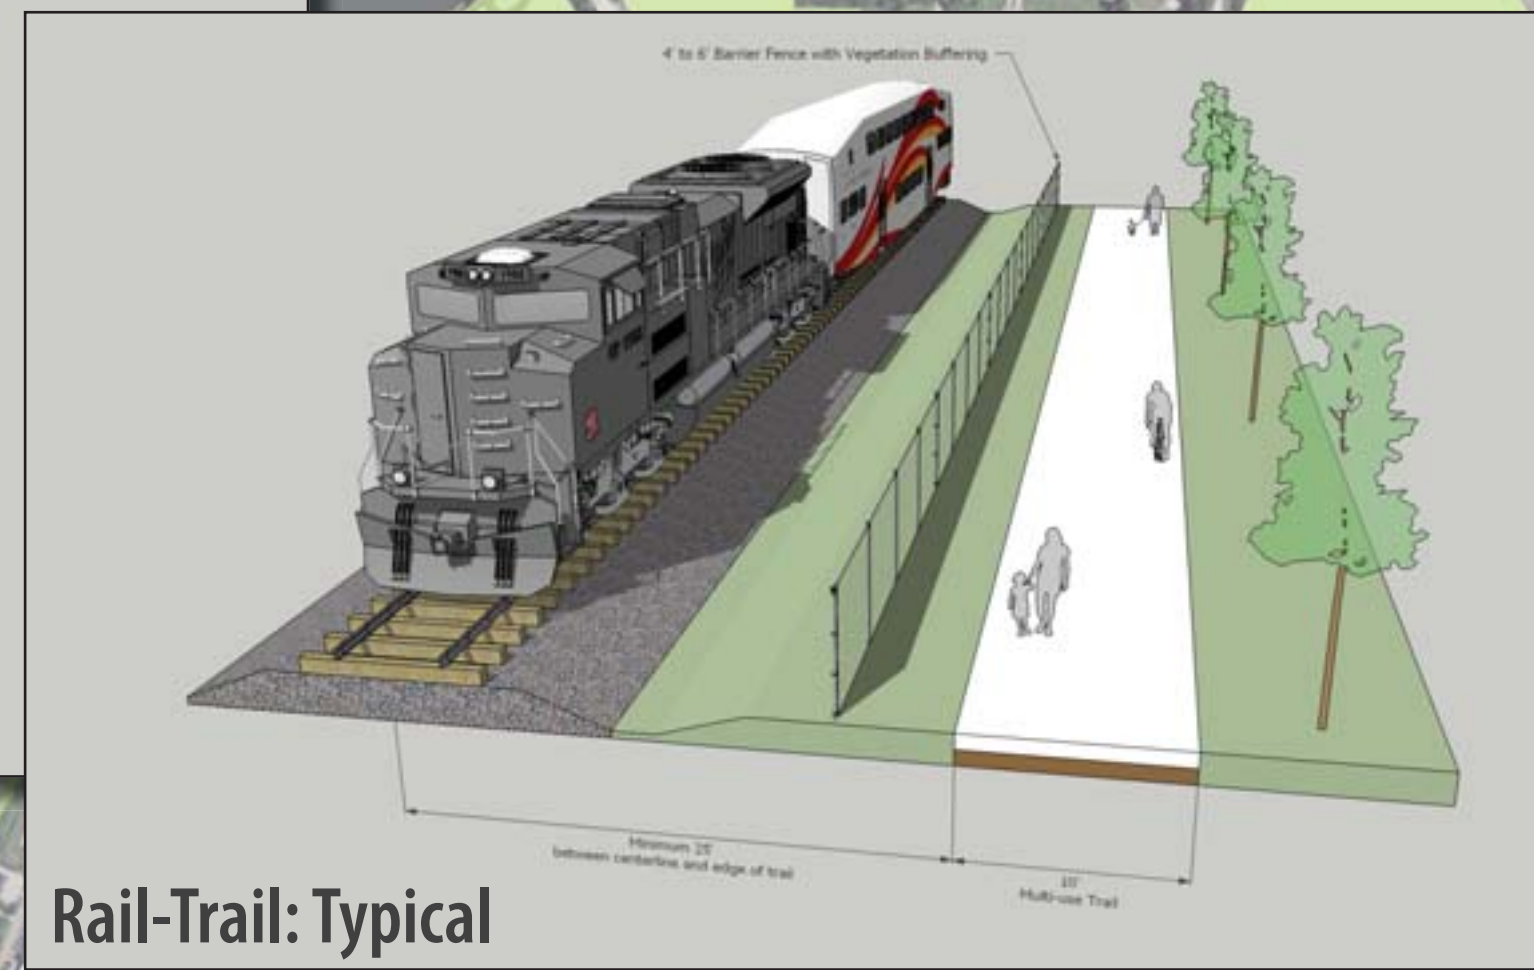

Rail-Trail: Typical

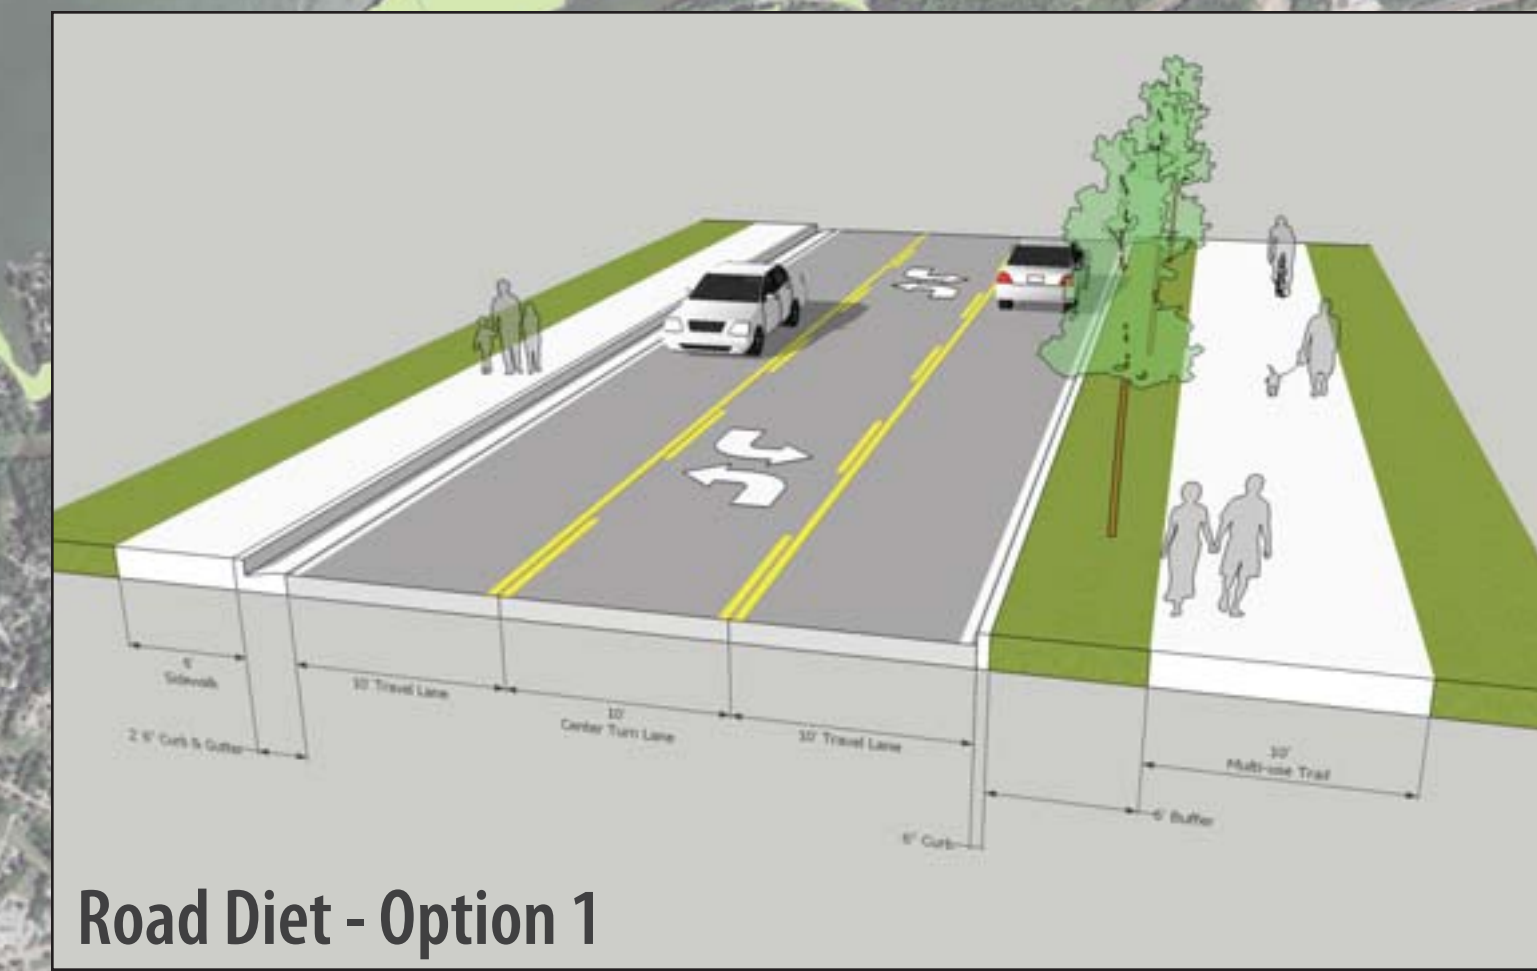

Road Diet - Option 1

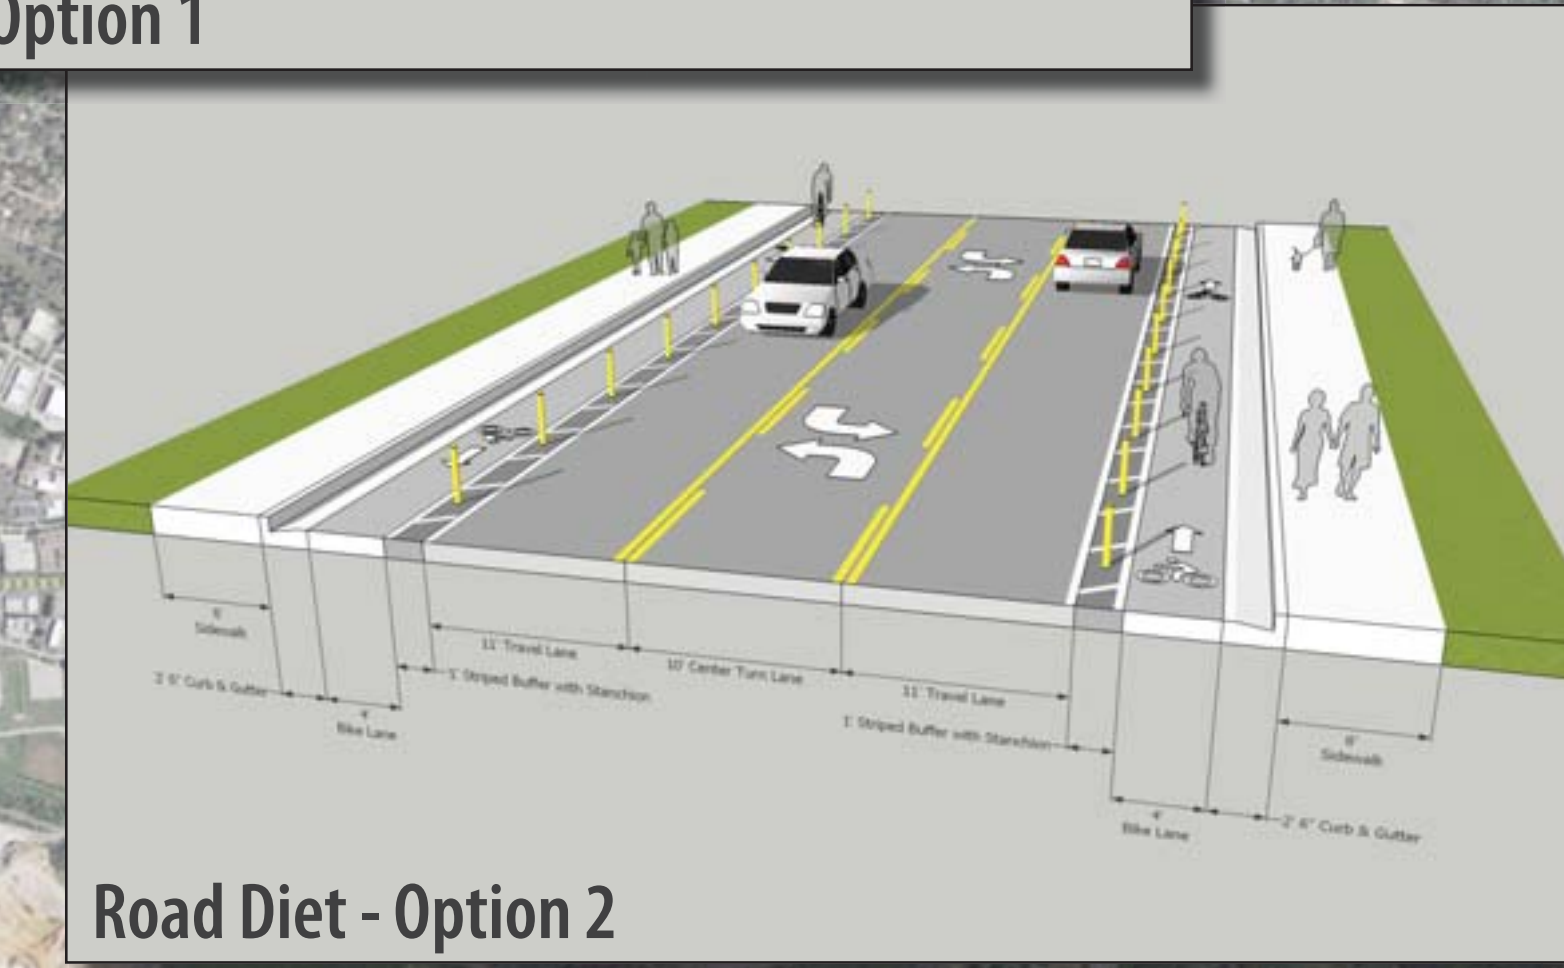


Road Diet - Option 2



Greenfield Trail Section



Existing 4-Lane Road

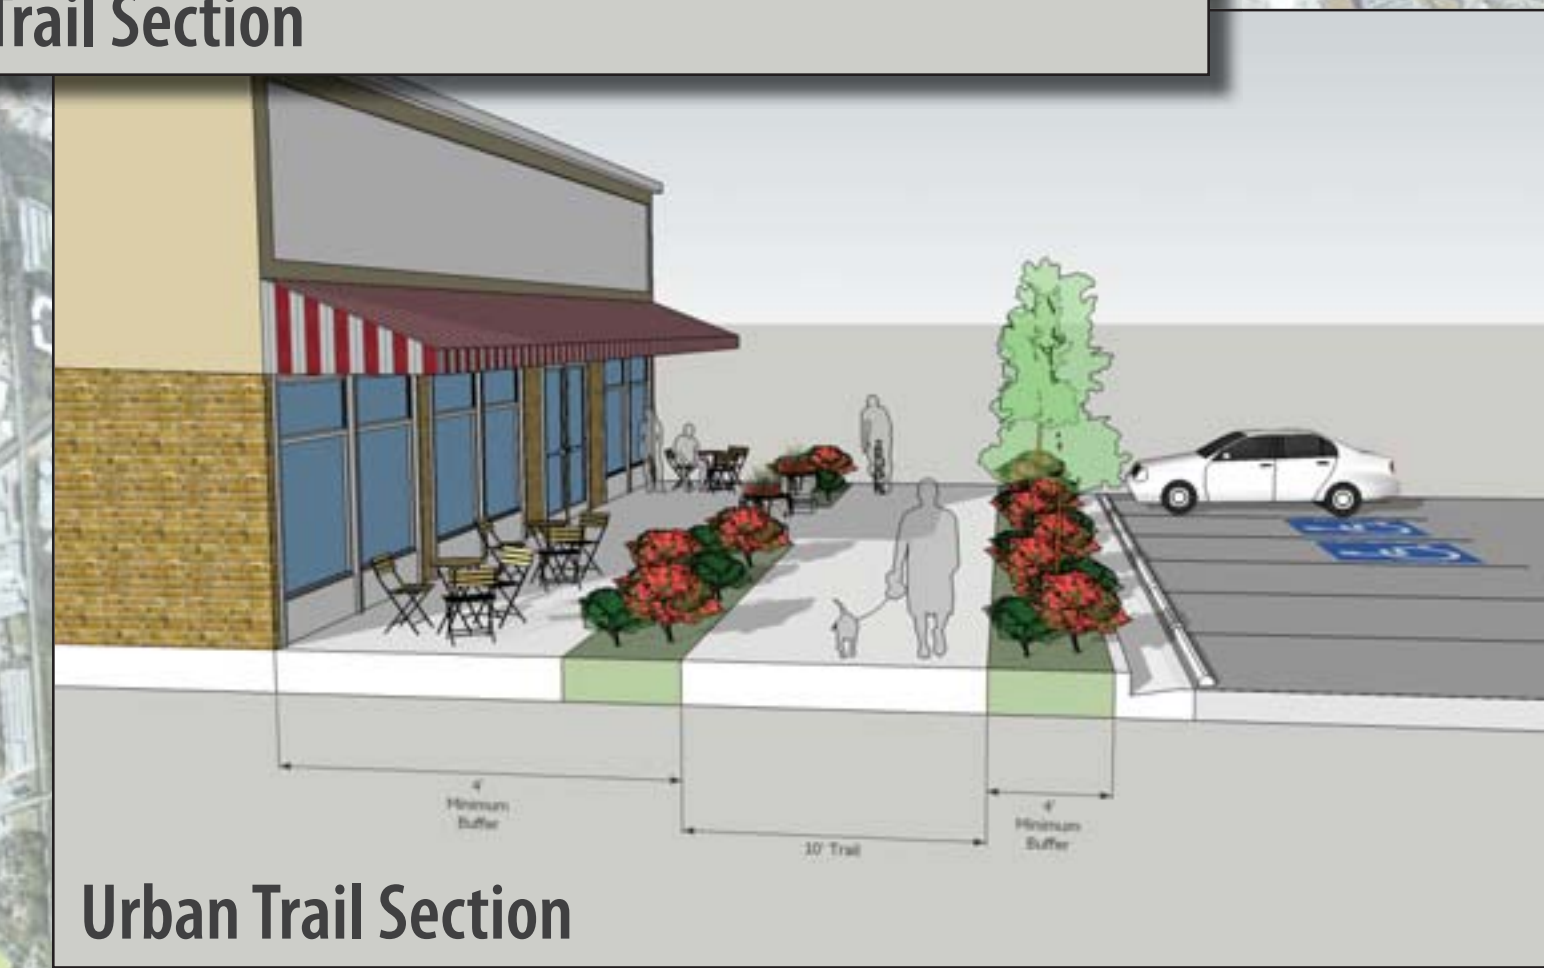

Urban Trail Section